



Filter Fence used in this application shall be reinforced with wire fencing.  
See Std. Const. Drwg. D-6 for proper fence installation

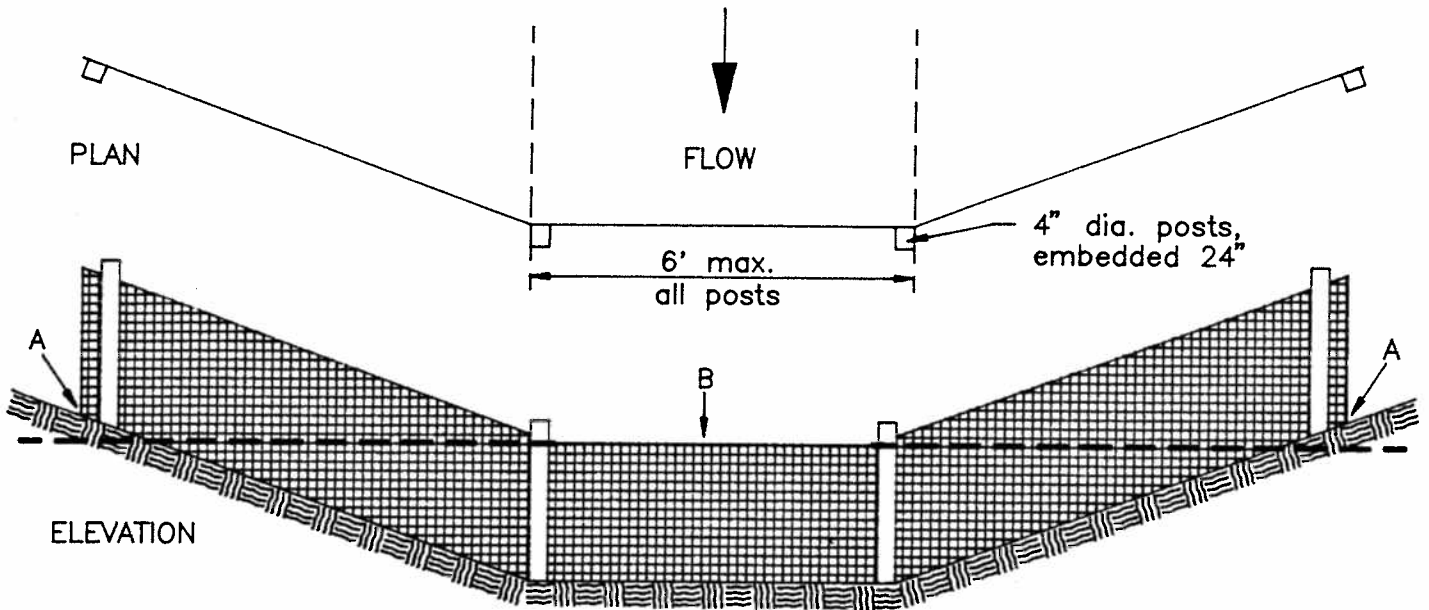

Points "A" should be higher than point "B"

PROPER PLACEMENT OF A FILTER BARRIER IN A DRAINAGE WAY

See Std. Const. Drwg. D-7 for proper bale installation

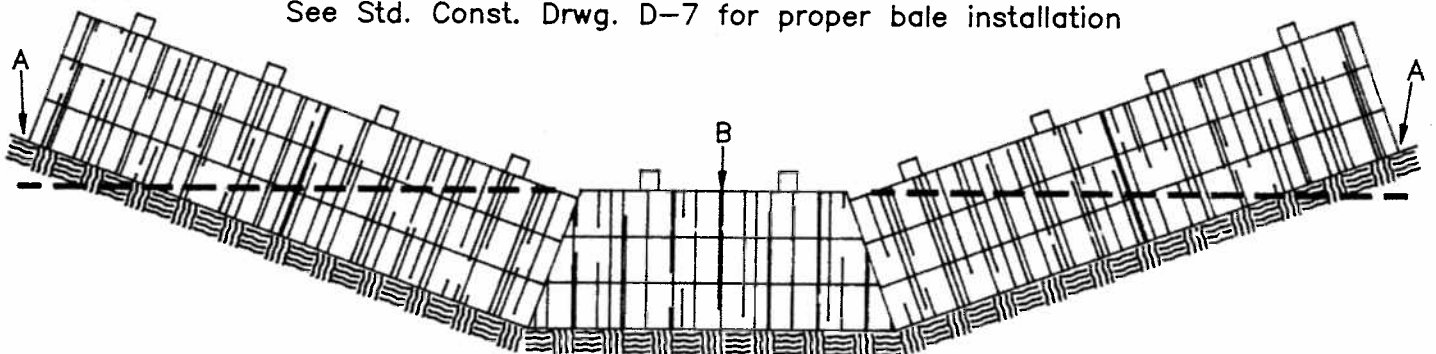

Points "A" should be higher than point "B"

PROPER PLACEMENT OF STRAW BALE BARRIER IN DRAINAGE WAY

SOURCE: Installation of Straw and Fabric Filter Barriers for Sediment Control, Sherwood and Wyant.

NOTE: See Water Management and Sediment Control for Urbanizing Areas, USDA, SCS, for specifications and design criteria.

APPROVED 8-19-93

CITY OF LANCASTER, OHIO  
DEPARTMENT OF ENGINEERING

STANDARD  
CONSTRUCTION DRAWING

DWG. BY: C.S.W.  
CHK'D BY: RM

FILE NUMBER  
D-8

Kent Houston  
CITY ENGINEER

EROSION CONTROL  
Sediment Barriers  
in Drainage Ways

REVISED: