

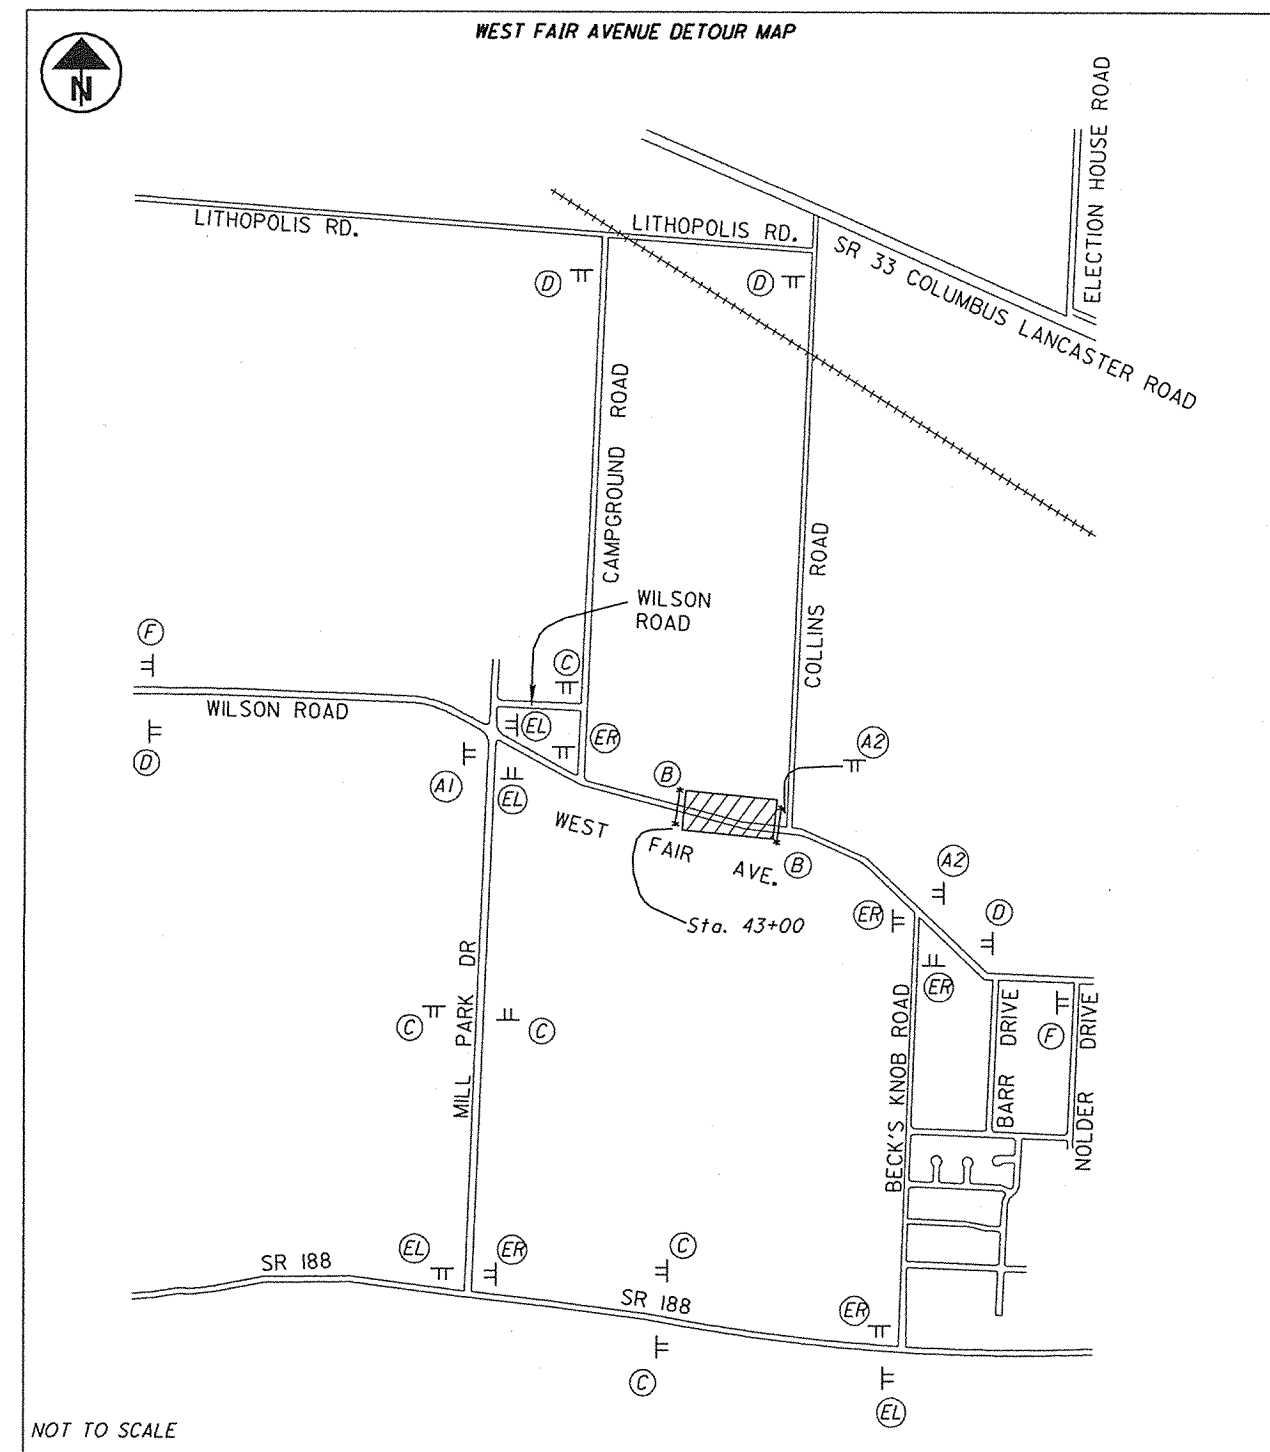
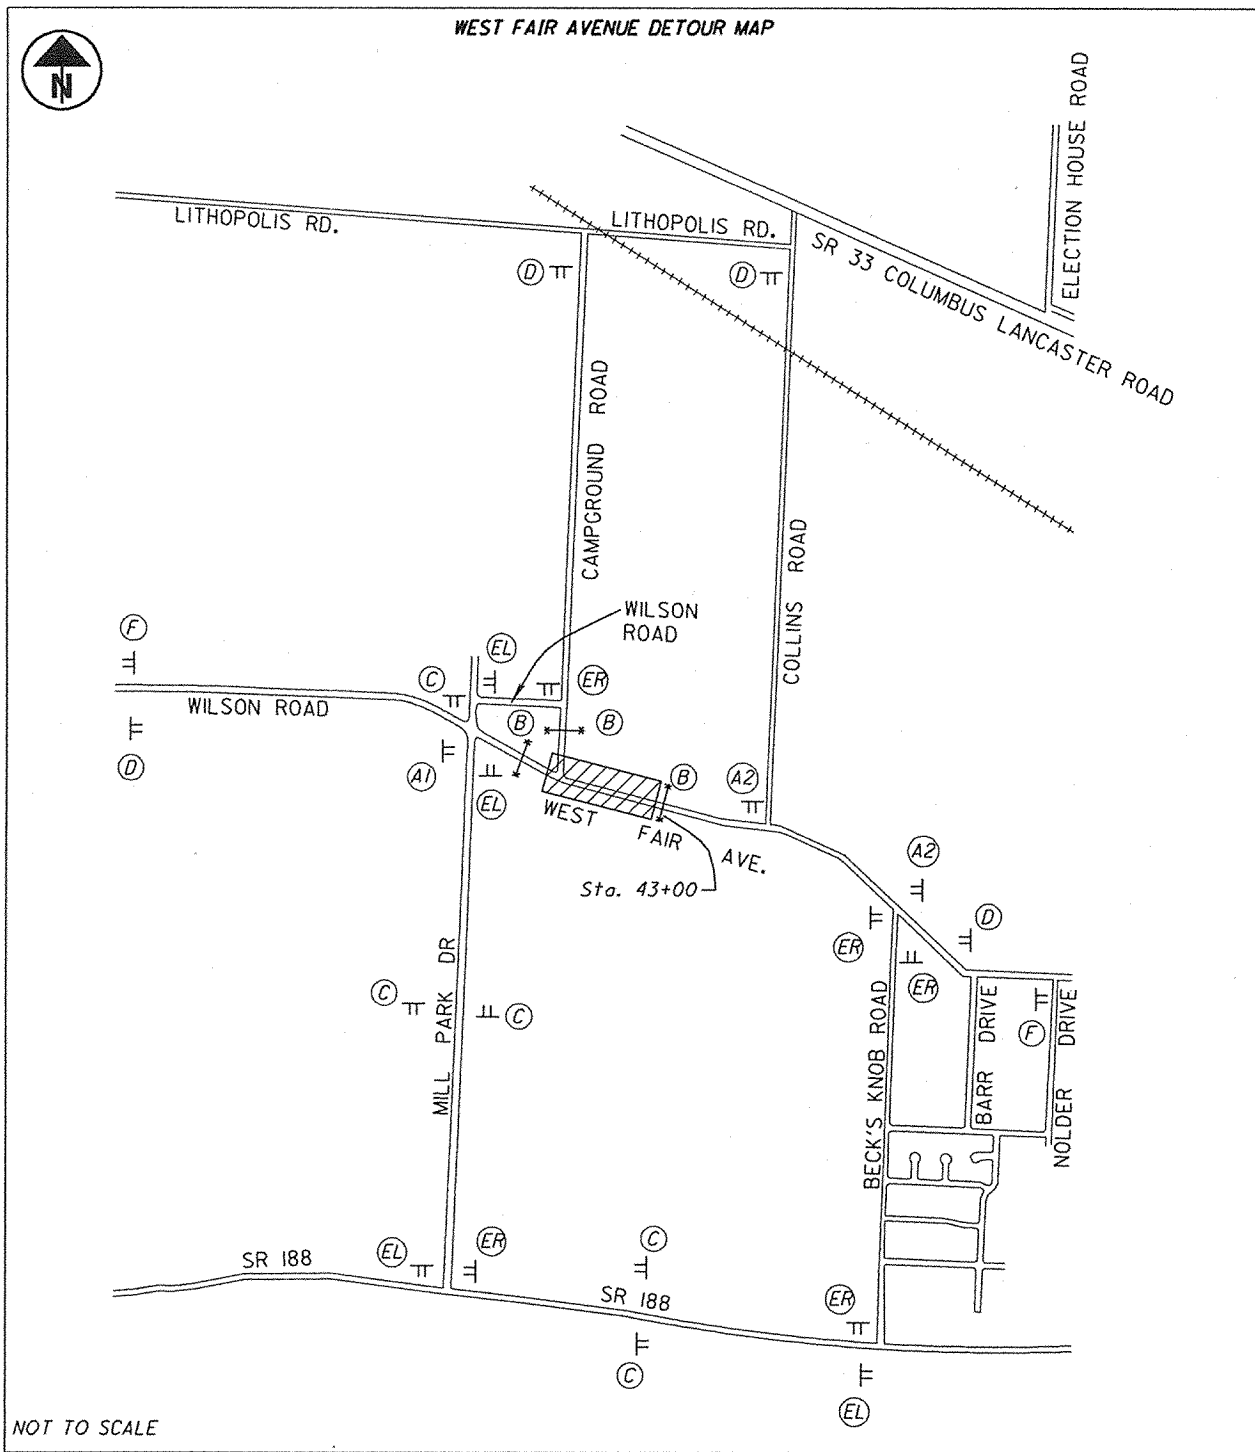
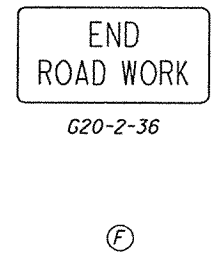
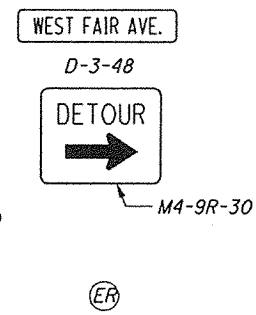
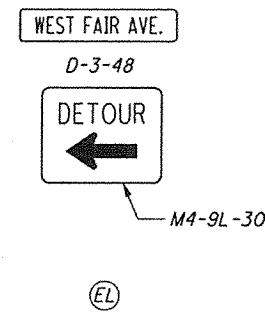
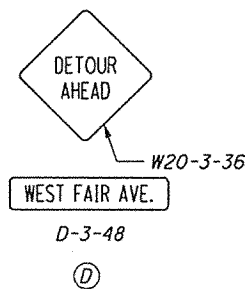
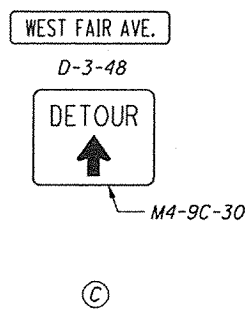
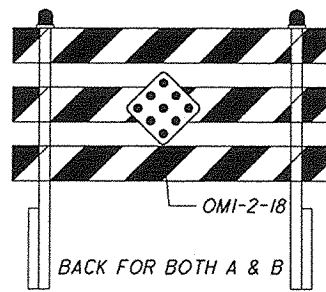
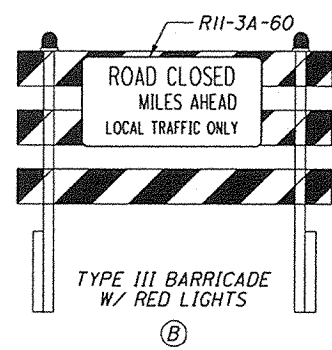


10/11/2005 - 9:49:37 AM - sderivaeter - M:\05-17\dmr\0517GD.dgn

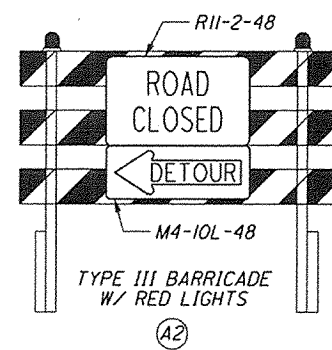

ITEM 614 - DETOUR SIGNING

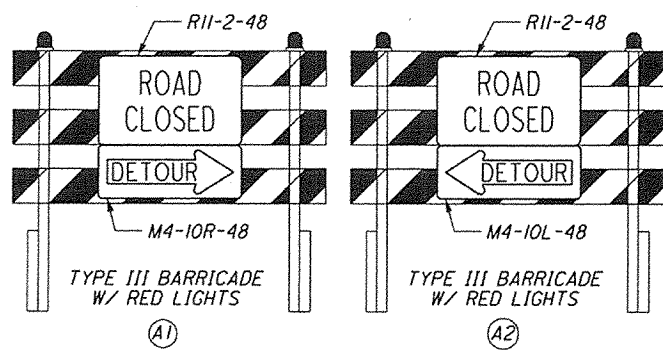

CALCULATED SJD CHECKED CMS

MAINTENANCE OF TRAFFIC

ROCK MILL CORP. PARK, PHASE 3